


MARK	DATE	REVISION
△	12/29/08	CITY COMMENTS
△	3/18/09	PINAL COUNTY
	6/10/09	ADDENDUM I

**BRUCE R. CALL**  
 ARCHITECTURE  
 ENGINEERING  
 CONSTRUCTION MANAGEMENT

2055 NORTH KOLB ROAD  
 TUCSON, ARIZONA 85715  
 (520) 722-3668

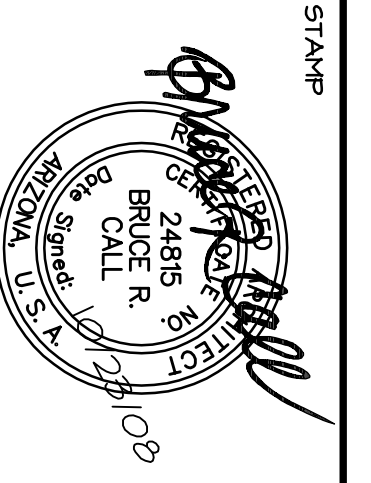

EXPIRATION JUNE 30, 2011


PROJECT FOR  
**THE CHURCH OF JESUS CHRIST OF LATTER-DAY SAINTS**

PROJECT NAME  
 RITENHOUSE WARD BUILDING

PROJECT ADDRESS  
 COMBS ROAD  
 (EAST OF HERDMAN ROAD)  
 GREEN OAKS, ARIZONA

SHEET TITLE  
**EARTHWORK PROFILE**  
**ADDENDUM I**

PROJECT DESIGNATION 594-1442-TT	SHEET NO.
PROPERTY NUMBER 594-1442	AD 1
DRAWING NUMBER HER-TRA-09-14	SHEET OF
DATE 23 OCT 08	

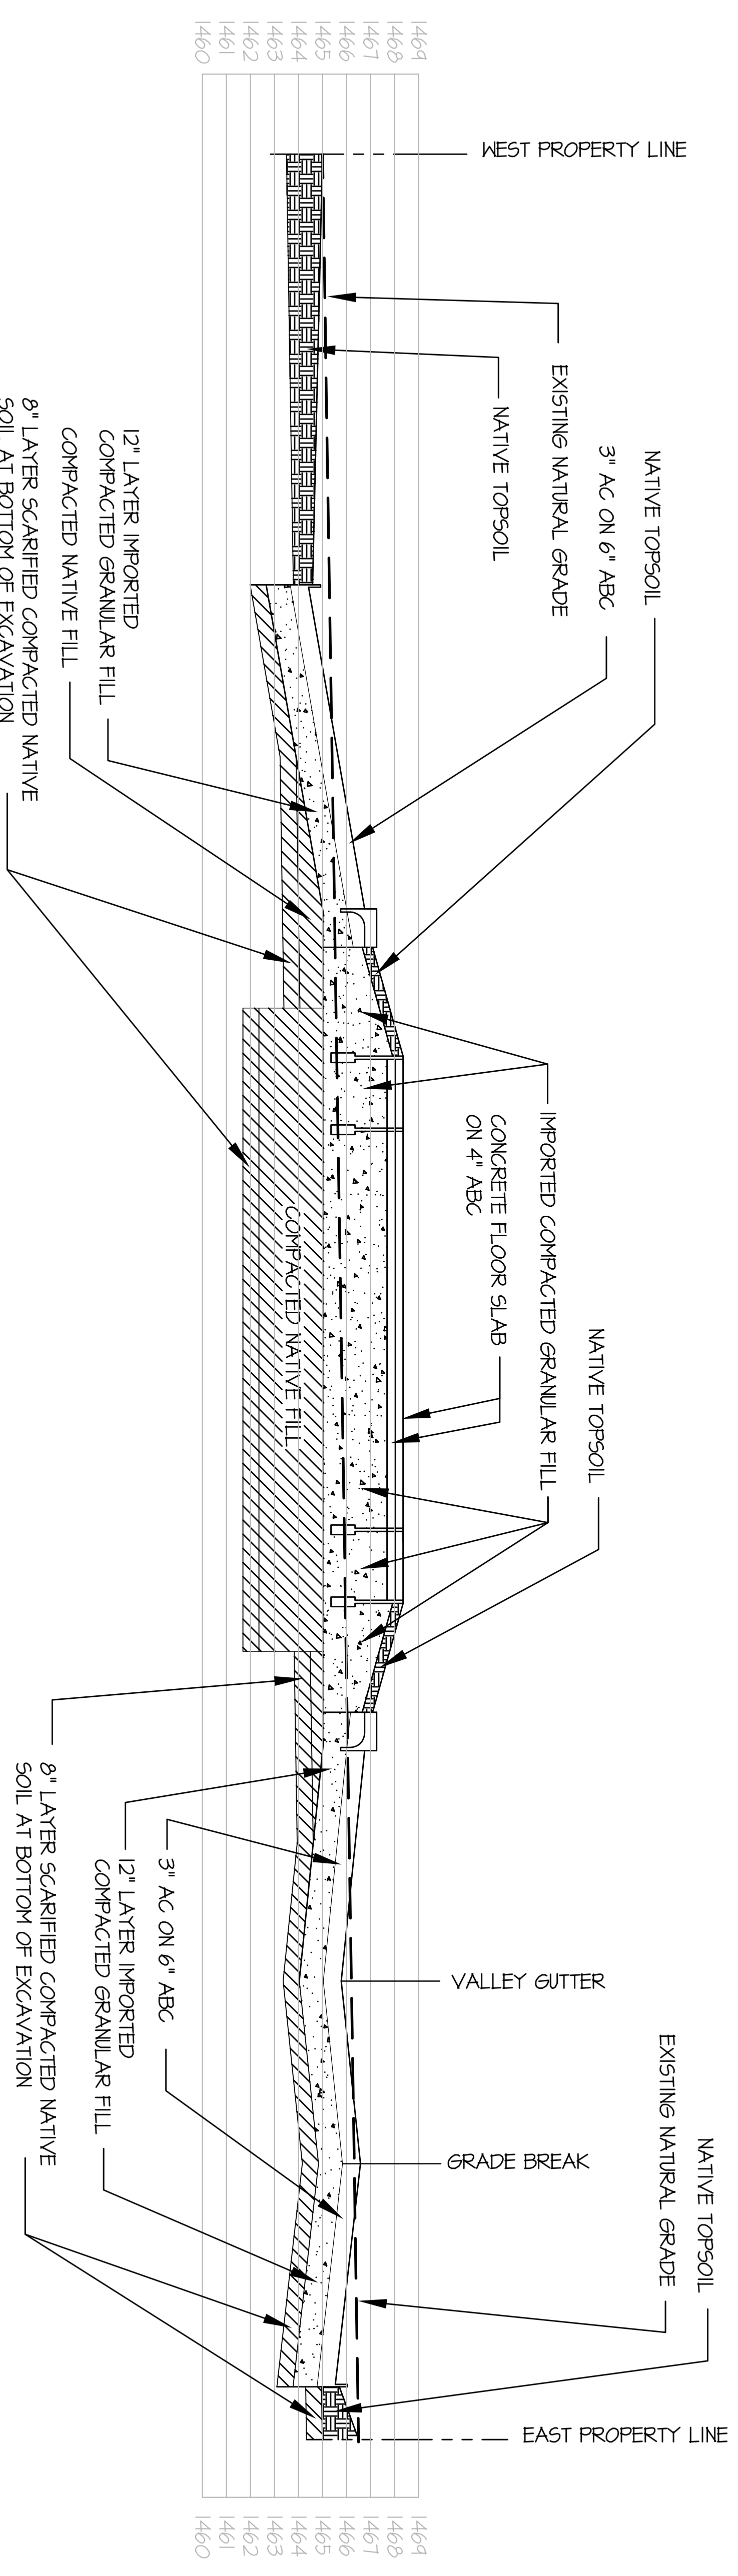

**EARTHWORK PROFILE**  
**THROUGH CENTER OF SITE**

HORIZONTAL SCALE: 1" = 20'  
 VERTICAL SCALE: 1" = 4'